
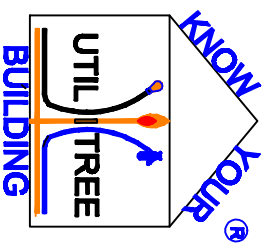


BUILDING ISOLATION POINTS

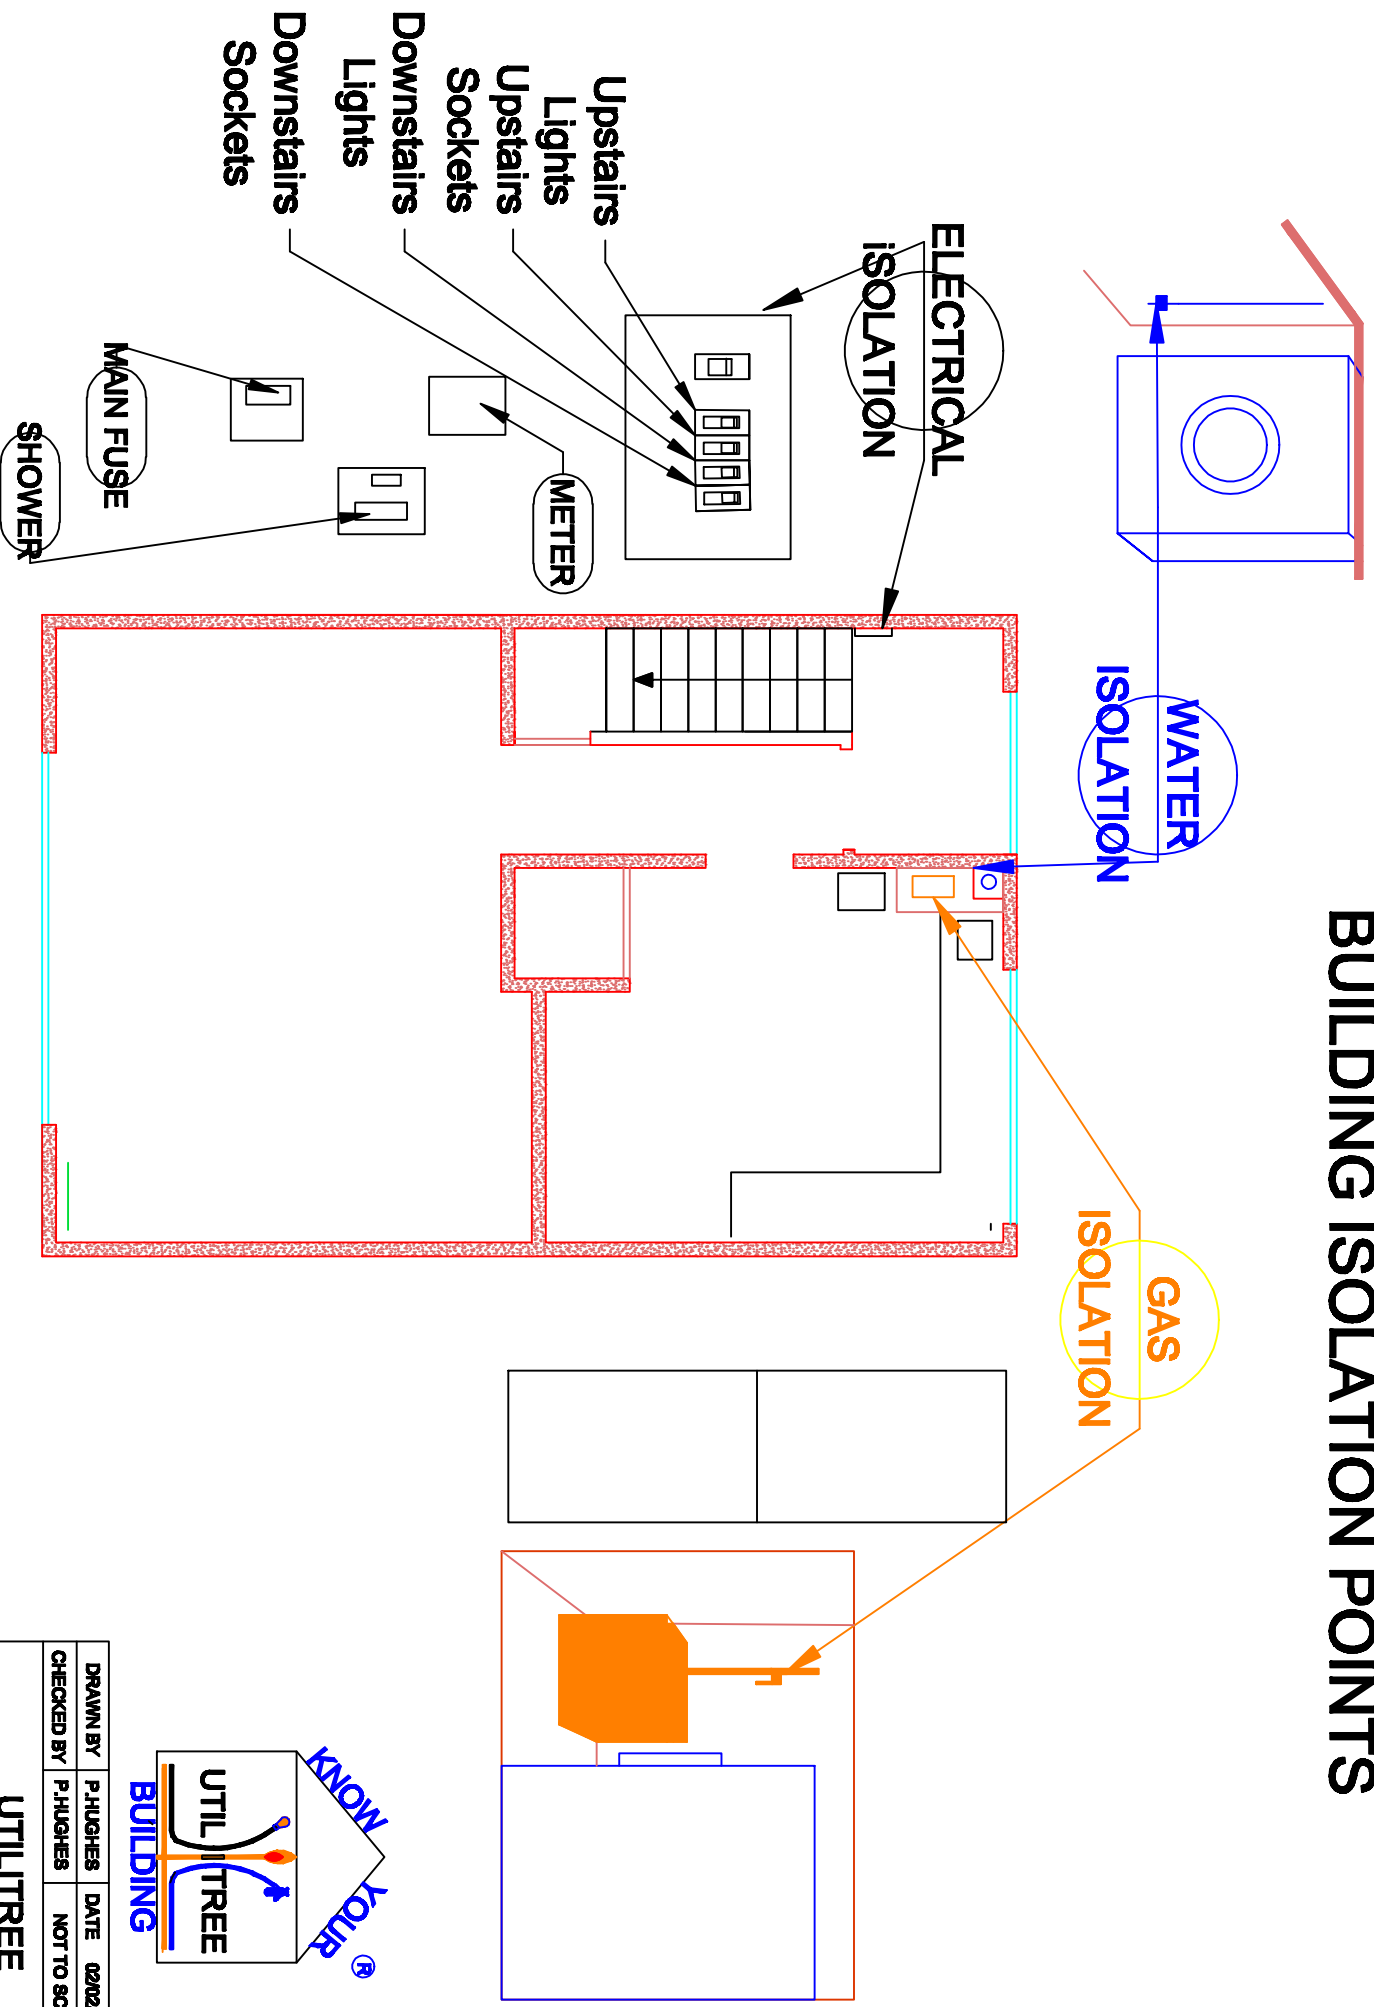

DRAWN BY	P. HUGHES	DATE	02/02/2009
CHECKED BY	P. HUGHES	NOT TO SCALE	
UTILITREE			